


* REFER TO SPEEDY MASON INSTALLATION MANUAL FOR ADDITIONAL SEALING REQUIREMENTS AND INFORMATION

PLAN VIEW


SCALE : NOT TO SCALE

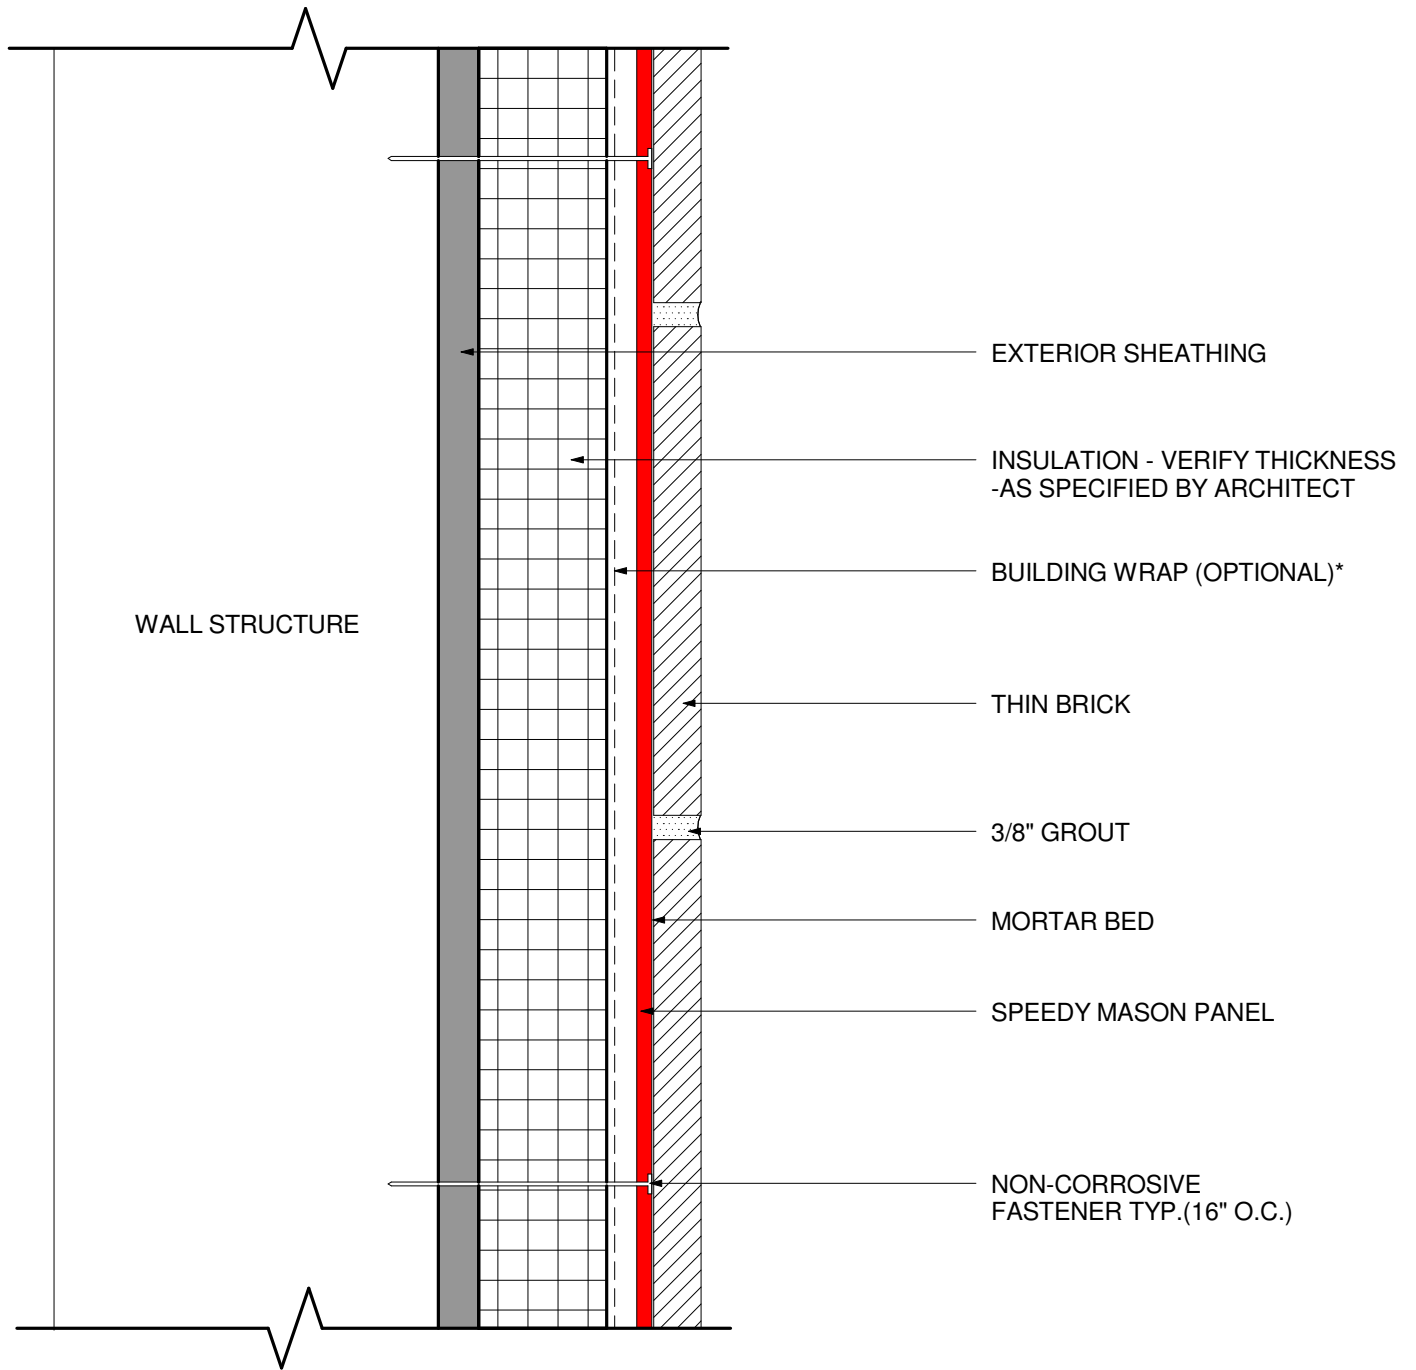

* REFER TO SPEEDY MASON INSTALLATION MANUAL FOR ADDITIONAL SEALING REQUIREMENTS AND INFORMATION

PLAN VIEW-INSULATION


SCALE : NOT TO SCALE

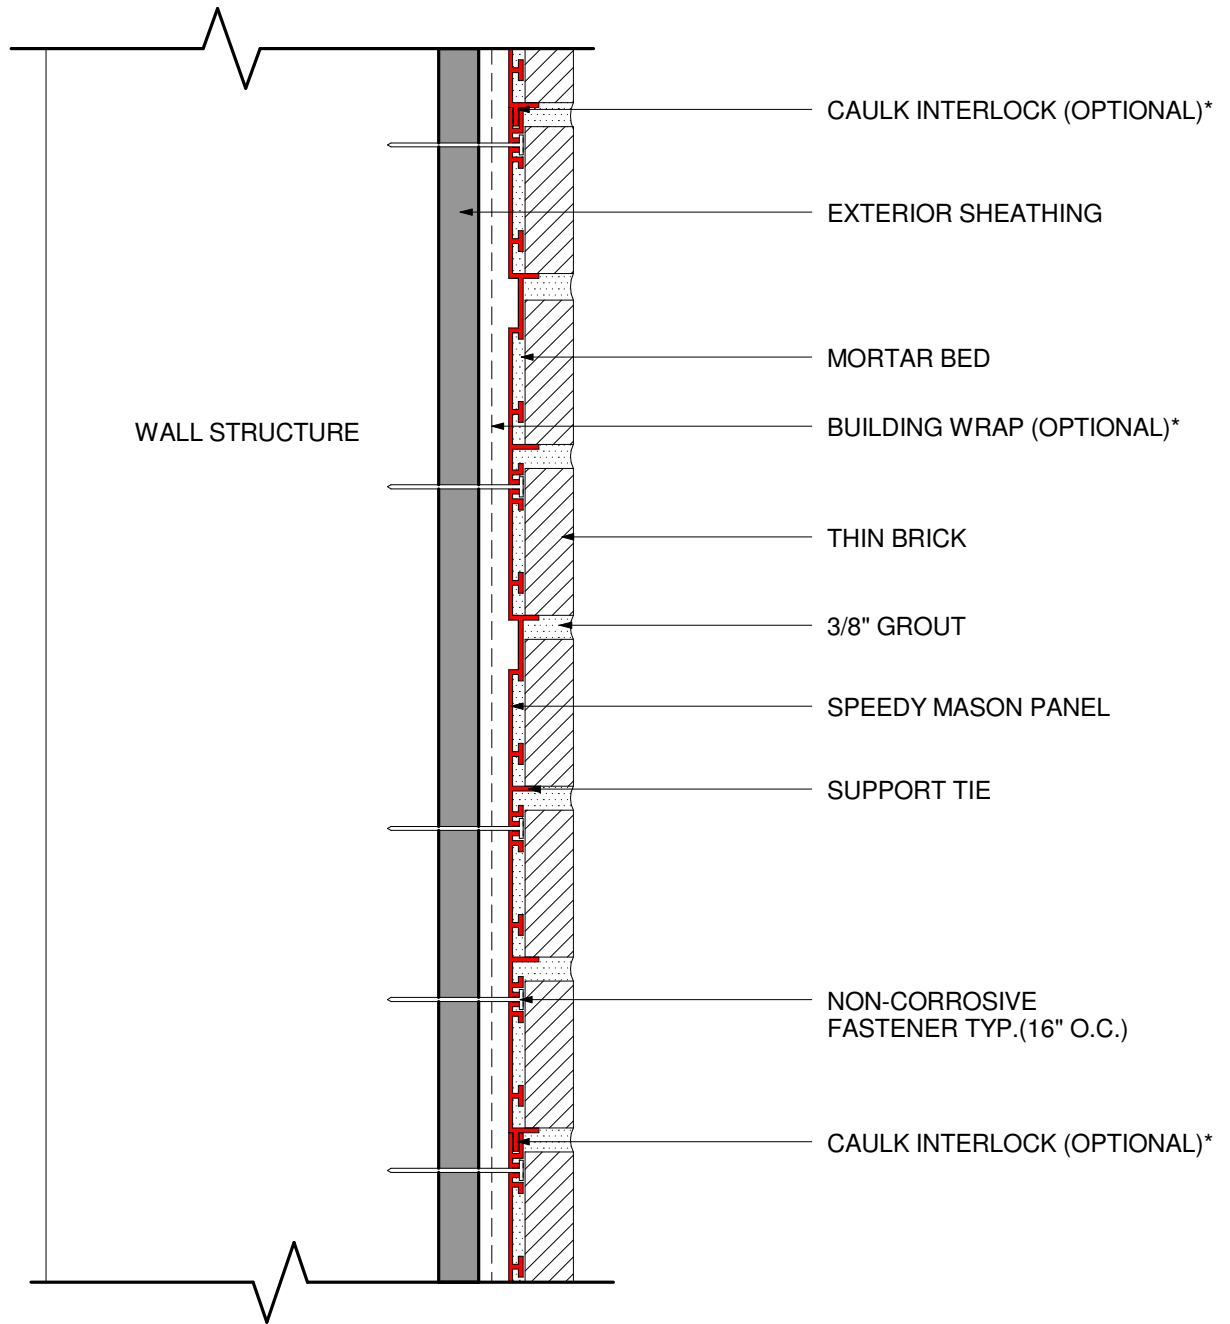

* REFER TO SPEEDY MASON INSTALLATION MANUAL FOR ADDITIONAL SEALING REQUIREMENTS AND INFORMATION

WALL SECTION


SCALE : NOT TO SCALE

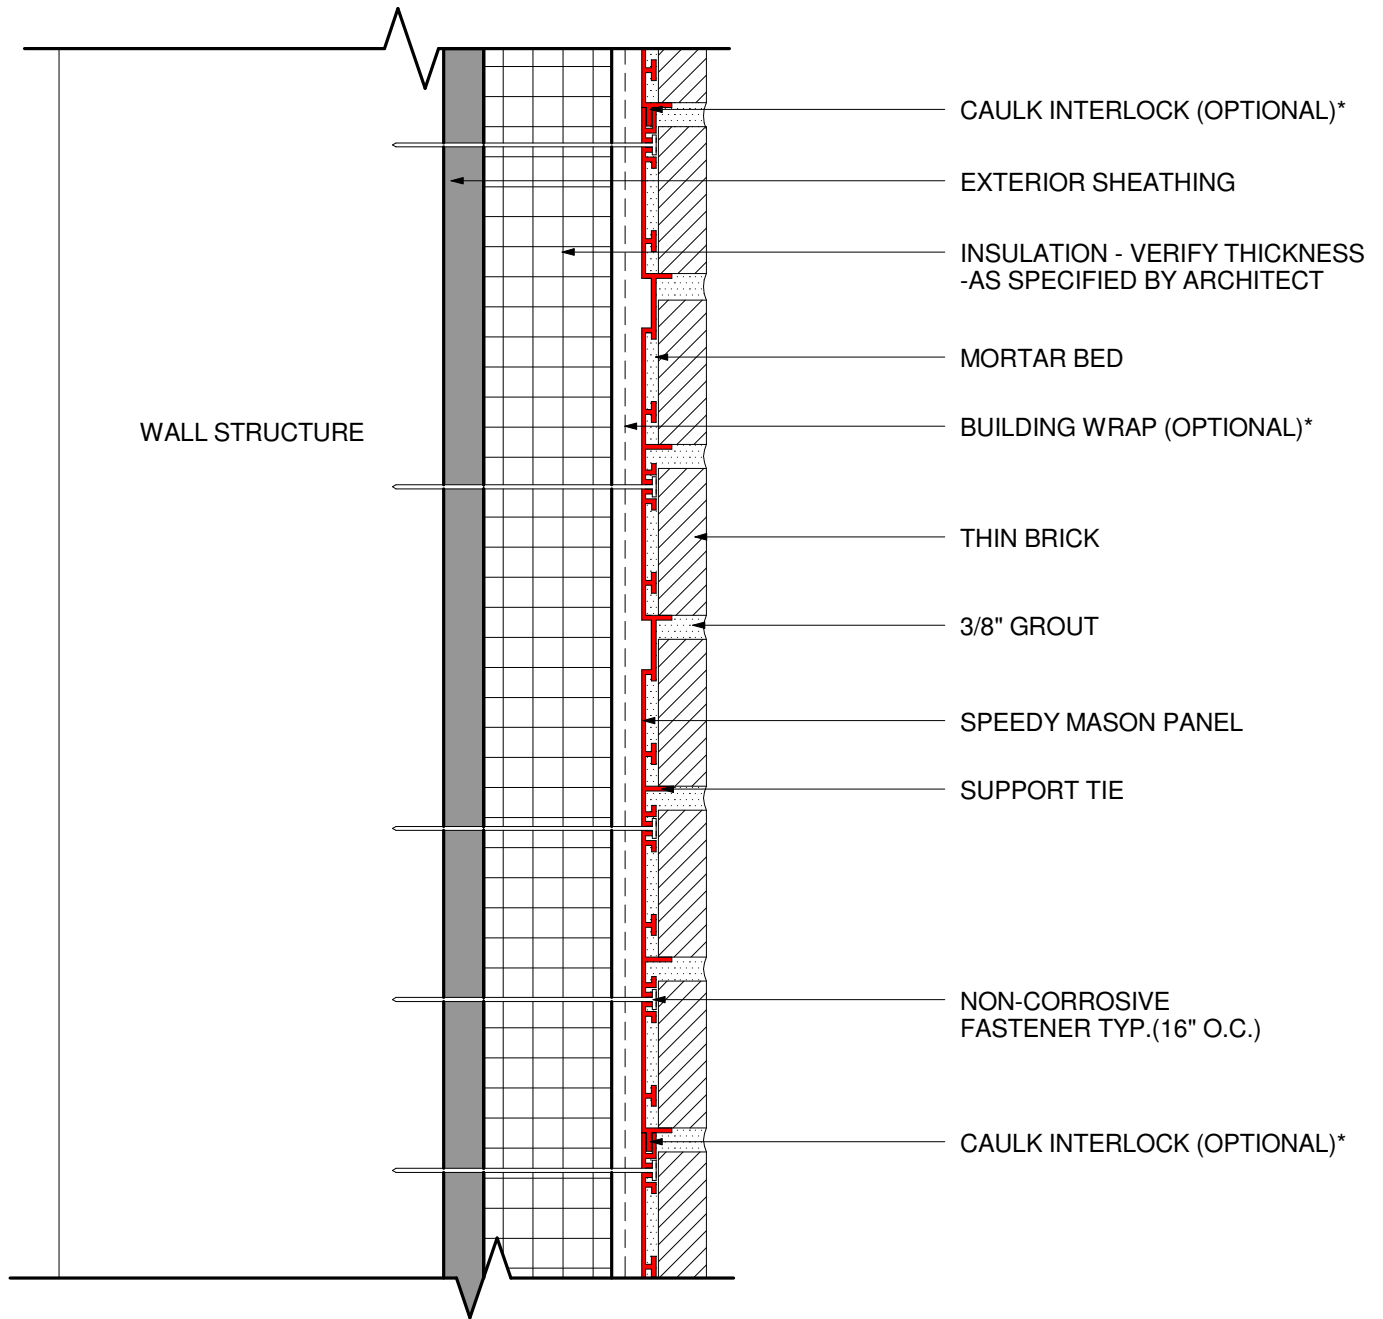

* REFER TO SPEEDY MASON INSTALLATION MANUAL FOR ADDITIONAL SEALING REQUIREMENTS AND INFORMATION

WALL SECTION - INSULATION


SCALE : NOT TO SCALE

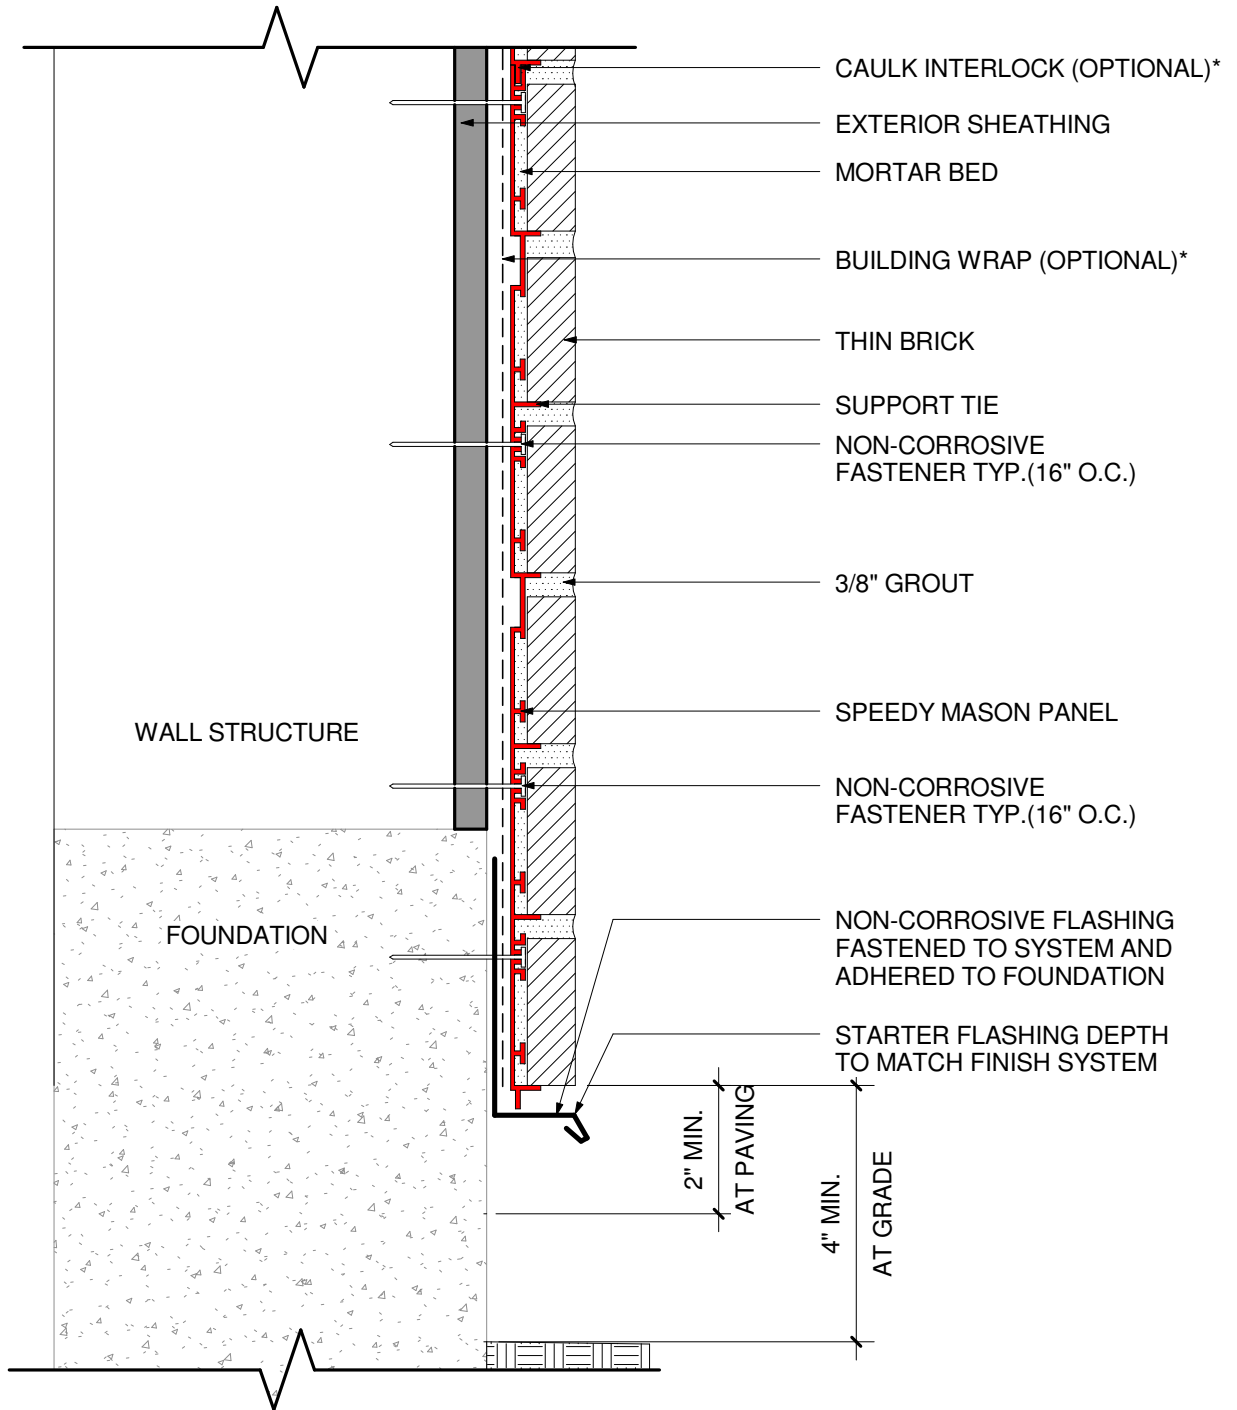

* REFER TO SPEEDY MASON INSTALLATION MANUAL FOR ADDITIONAL SEALING REQUIREMENTS AND INFORMATION

WALL SECTION - BASE

SCALE : NOT TO SCALE

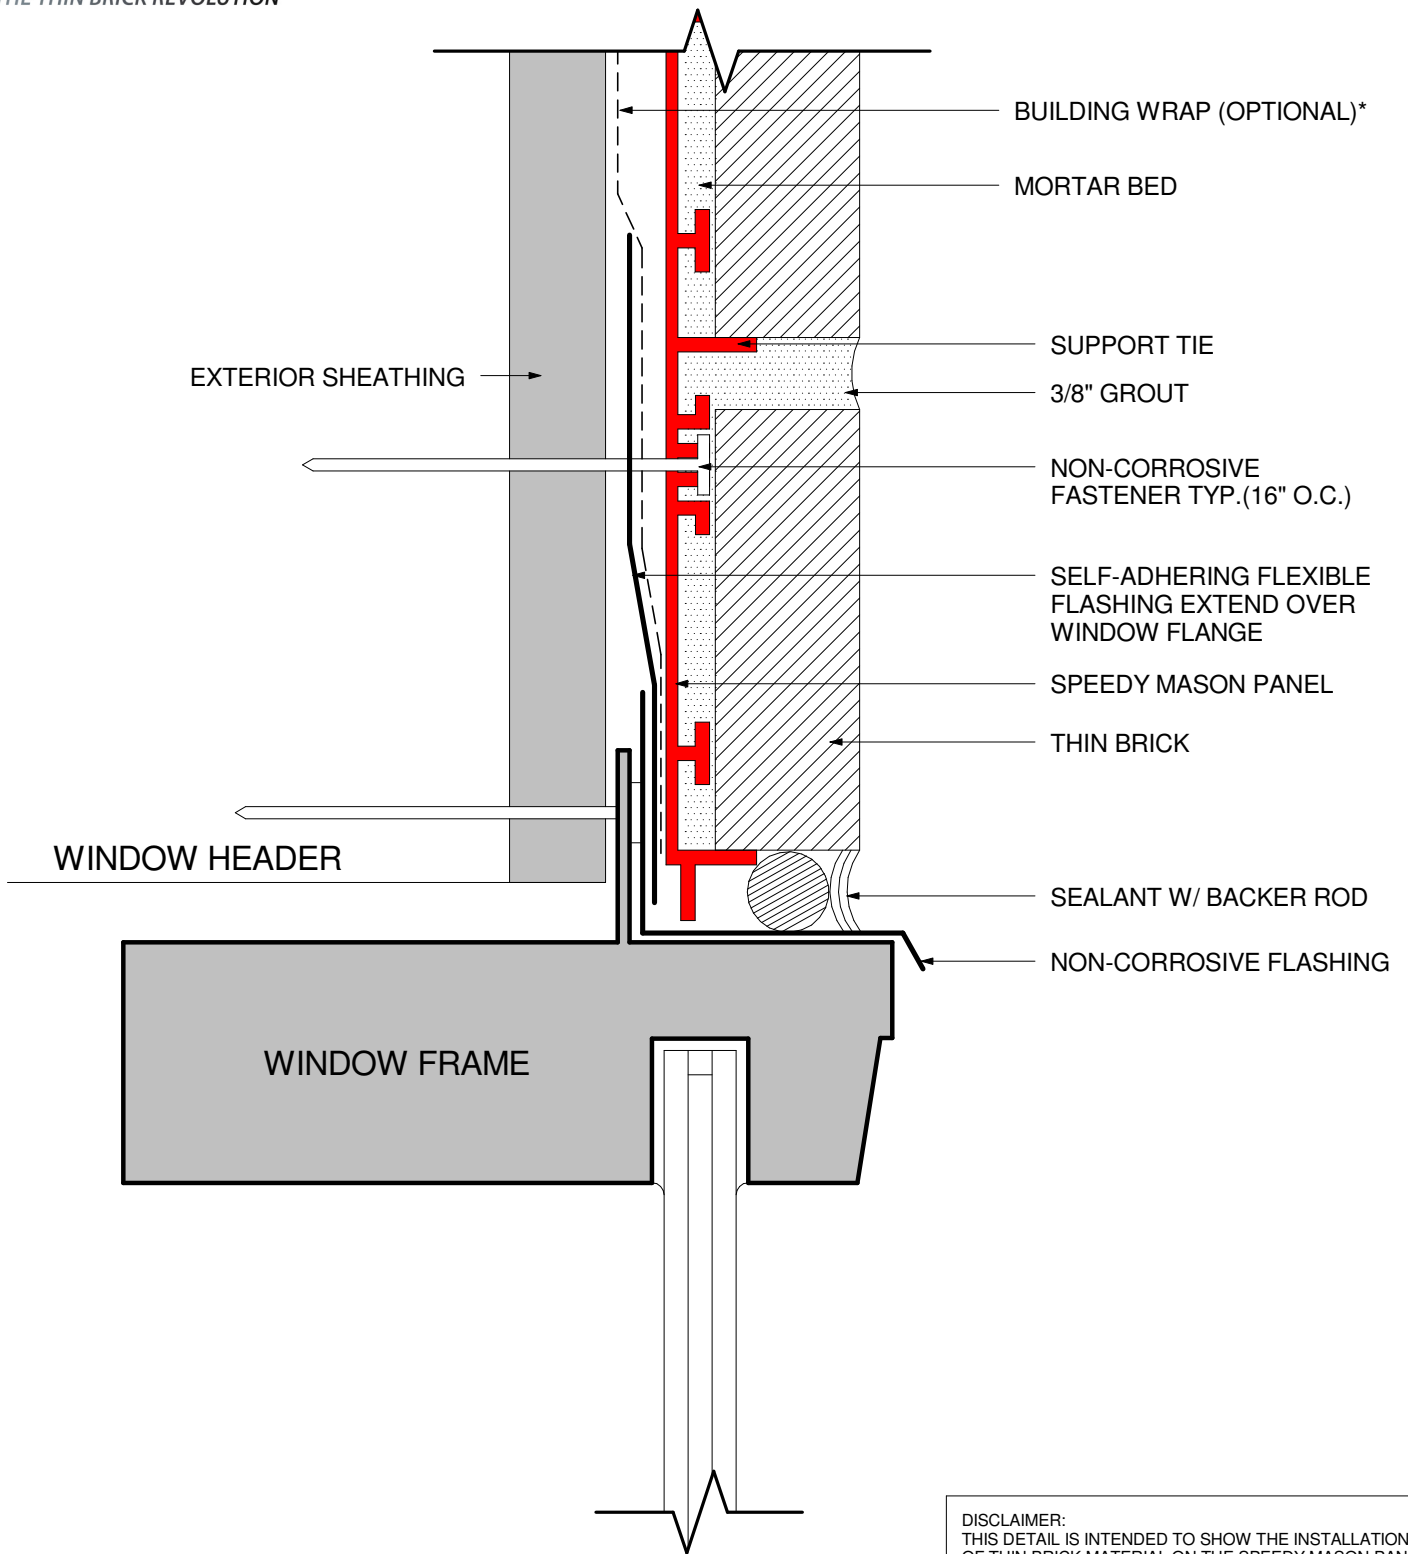


* REFER TO SPEEDY MASON INSTALLATION MANUAL FOR ADDITIONAL SEALING REQUIREMENTS AND INFORMATION

DISCLAIMER:
 THIS DETAIL IS INTENDED TO SHOW THE INSTALLATION OF THIN BRICK MATERIAL ON THE SPEEDY MASON PANEL SYSTEM. VERIFY INSTALLATION DETAILS WITH WINDOW MANUFACTURER FOR PROPER FLASHING AND OTHER INSTALLATION REQUIREMENTS.

FLANGED WINDOW HEAD

SCALE : NOT TO SCALE

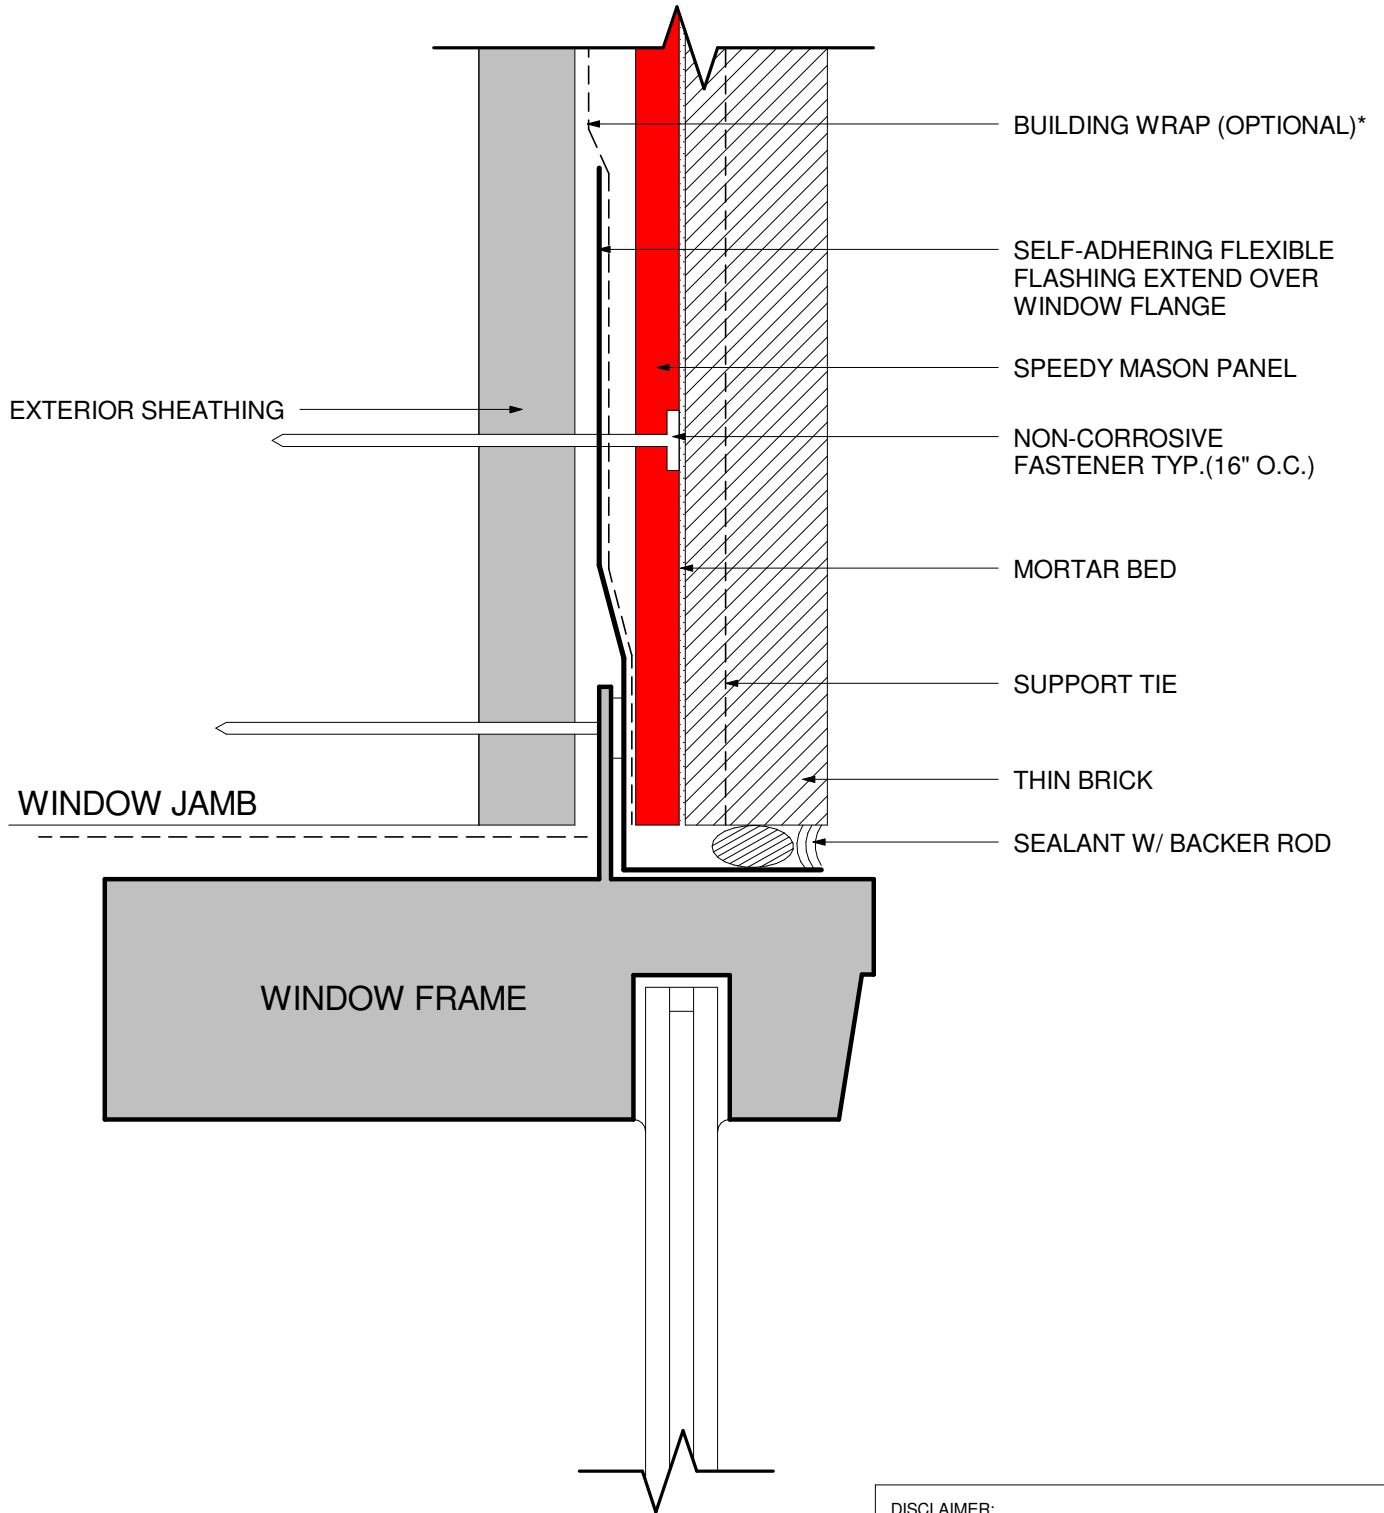


* REFER TO SPEEDY MASON INSTALLATION MANUAL FOR ADDITIONAL SEALING REQUIREMENTS AND INFORMATION

DISCLAIMER:
 THIS DETAIL IS INTENDED TO SHOW THE INSTALLATION OF THIN BRICK MATERIAL ON THE SPEEDY MASON PANEL SYSTEM. VERIFY INSTALLATION DETAILS WITH WINDOW MANUFACTURER FOR PROPER FLASHING AND OTHER INSTALLATION REQUIREMENTS.

FLANGED WINDOW JAMB

SCALE : NOT TO SCALE

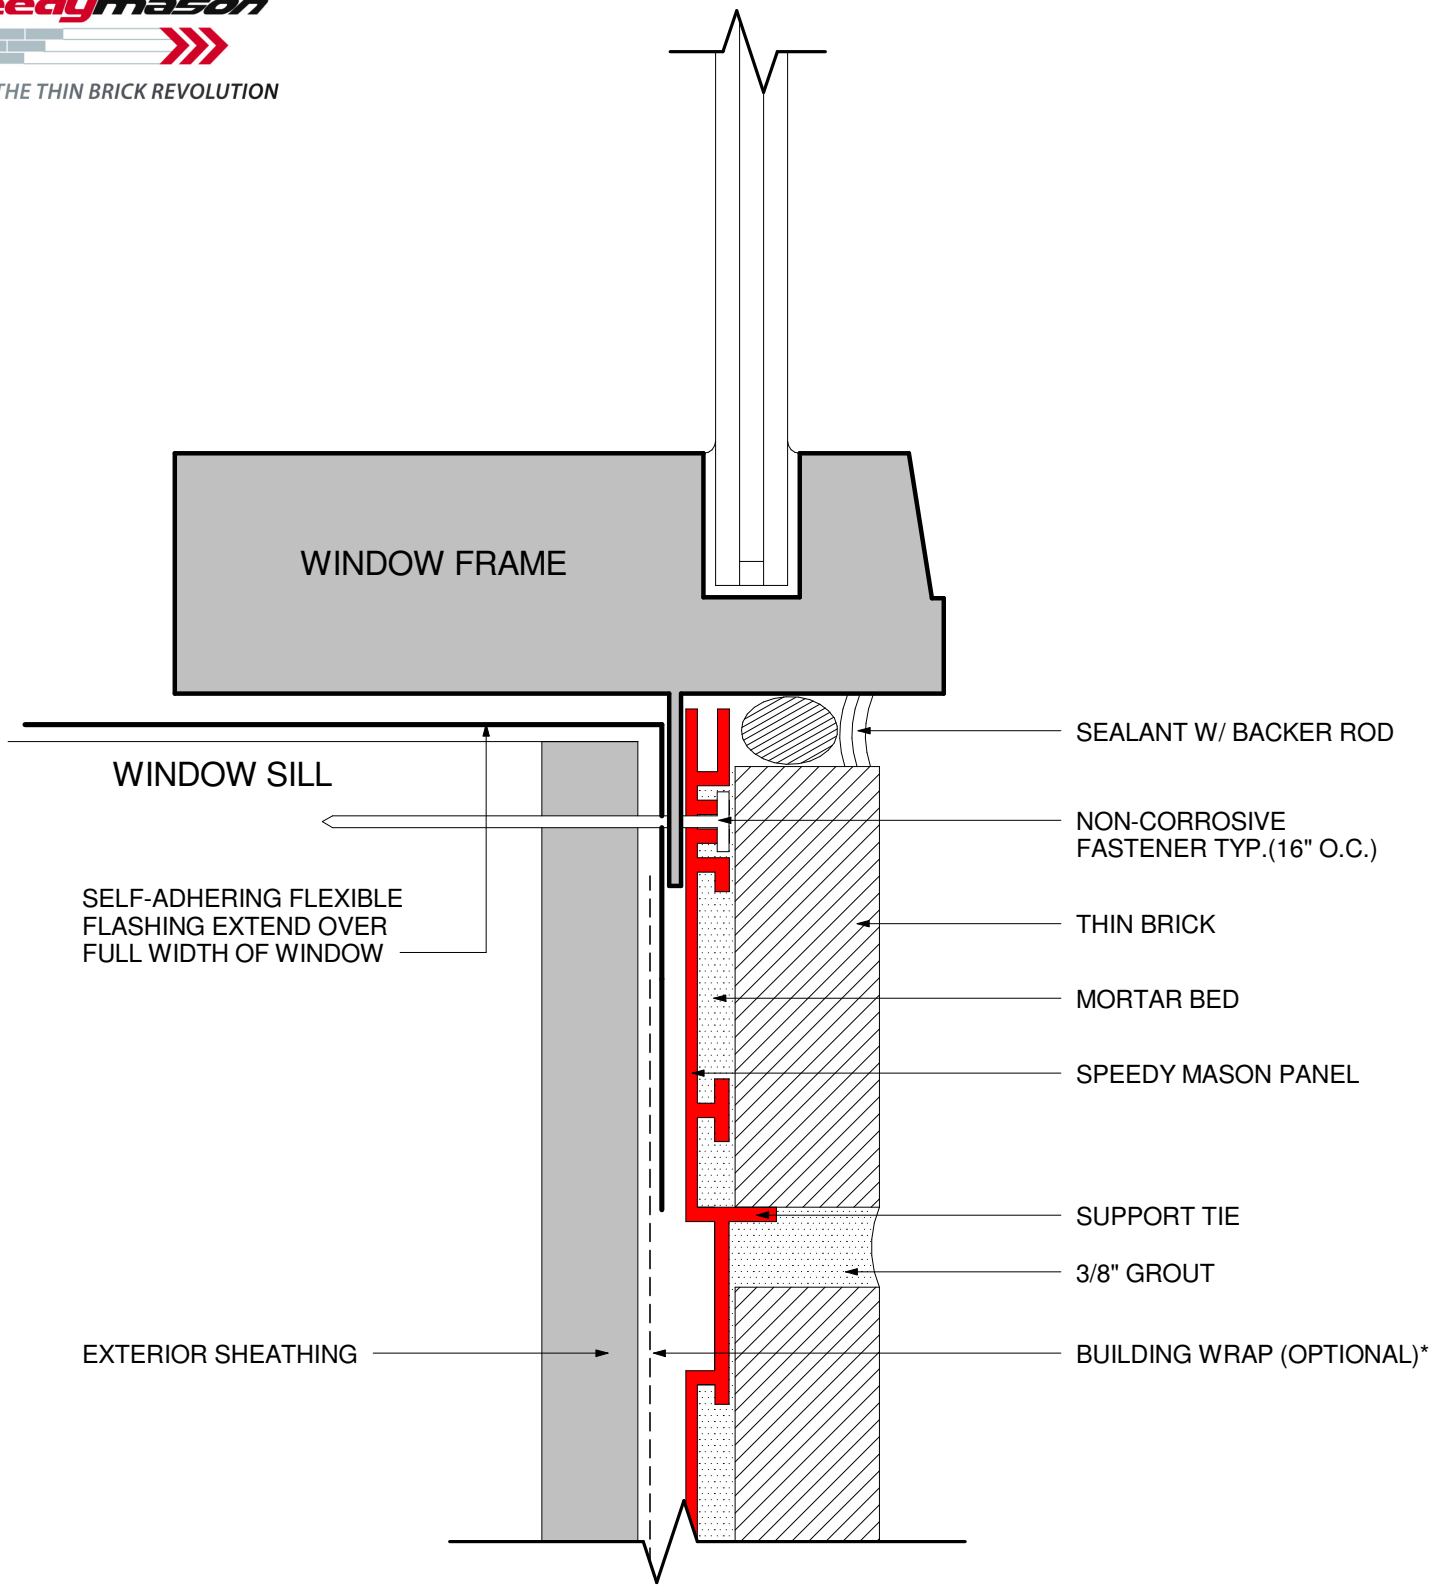


* REFER TO SPEEDY MASON INSTALLATION MANUAL FOR ADDITIONAL SEALING REQUIREMENTS AND INFORMATION

DISCLAIMER:
 THIS DETAIL IS INTENDED TO SHOW THE INSTALLATION OF THIN BRICK MATERIAL ON THE SPEEDY MASON PANEL SYSTEM. VERIFY INSTALLATION DETAILS WITH WINDOW MANUFACTURER FOR PROPER FLASHING AND OTHER INSTALLATION REQUIREMENTS.

FLANGED WINDOW SILL

SCALE : NOT TO SCALE

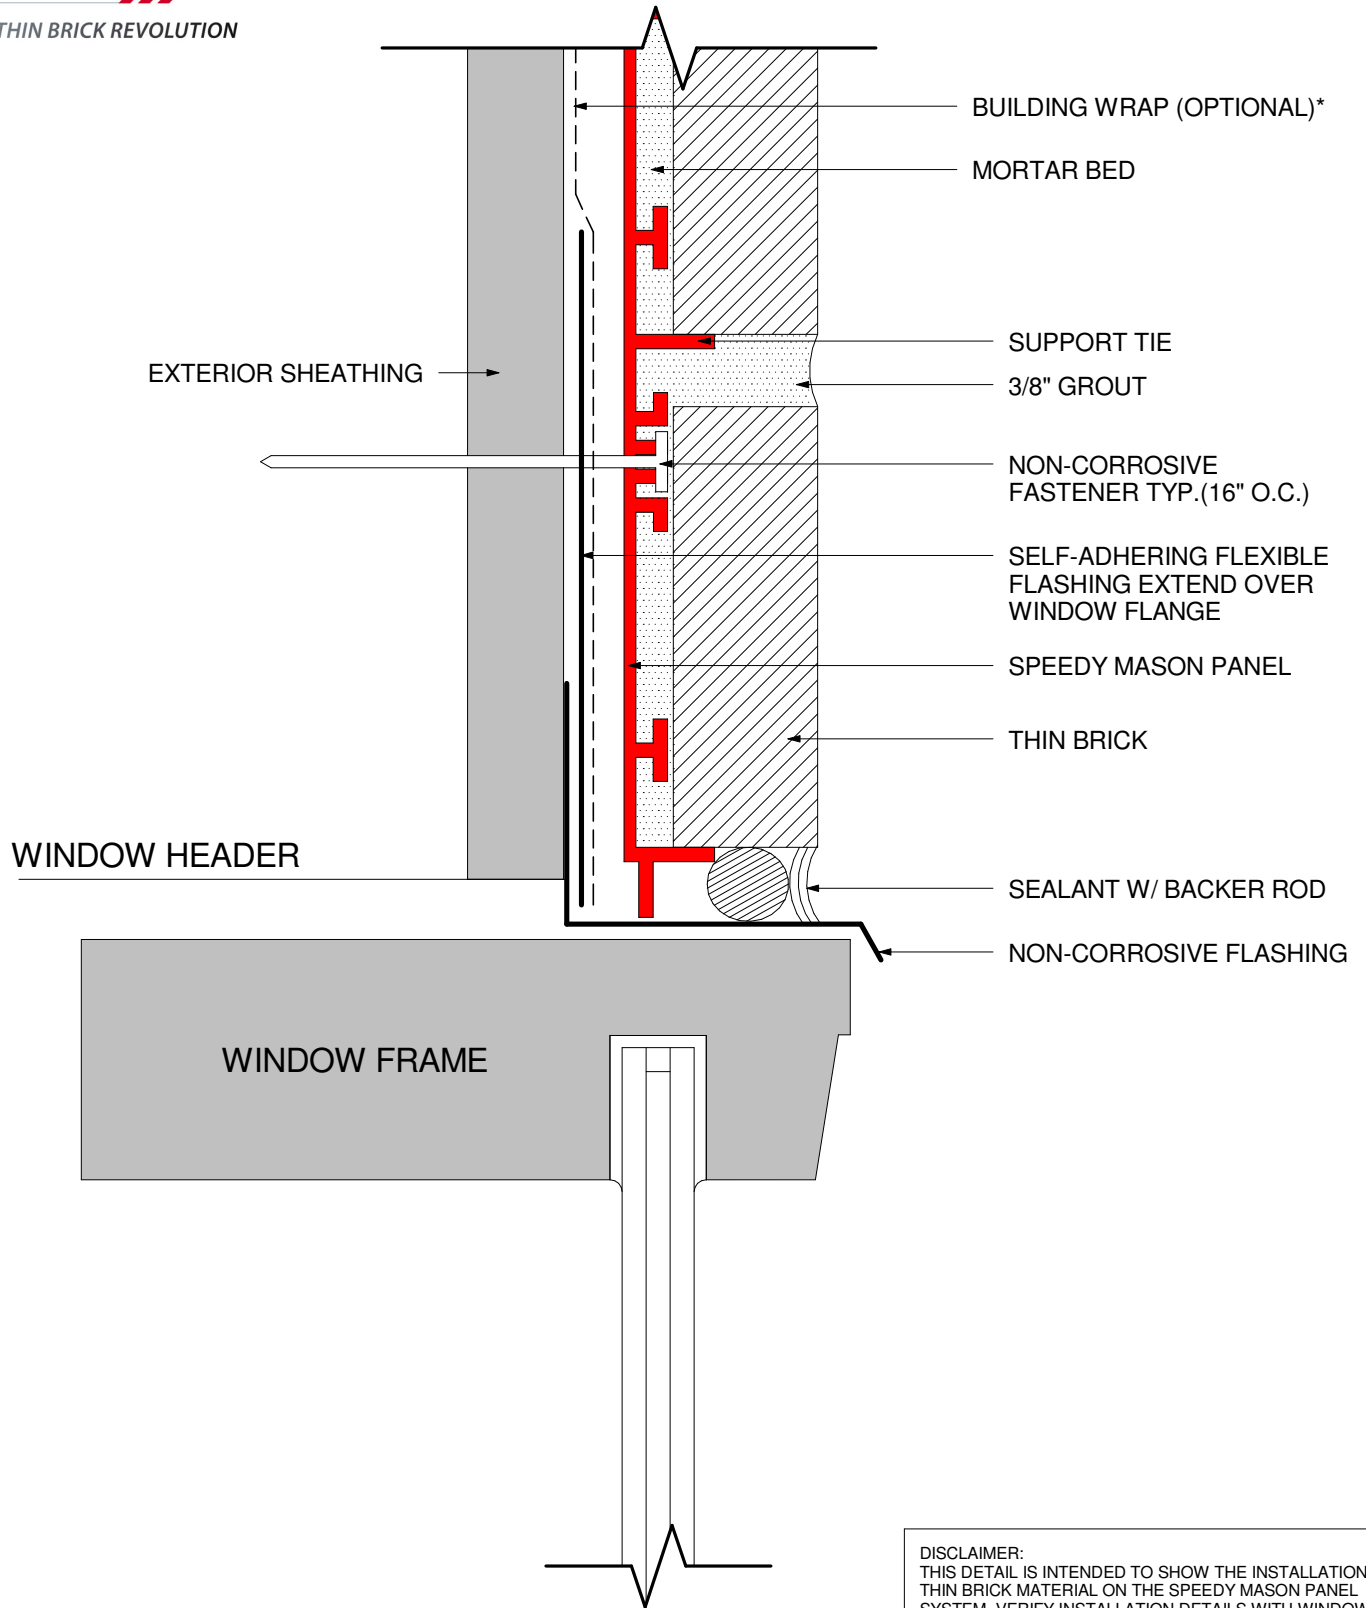


* REFER TO SPEEDY MASON INSTALLATION MANUAL FOR ADDITIONAL SEALING REQUIREMENTS AND INFORMATION

DISCLAIMER:
 THIS DETAIL IS INTENDED TO SHOW THE INSTALLATION OF THIN BRICK MATERIAL ON THE SPEEDY MASON PANEL SYSTEM. VERIFY INSTALLATION DETAILS WITH WINDOW MANUFACTURER FOR PROPER FLASHING AND OTHER INSTALLATION REQUIREMENTS.

FLUSH WINDOW HEAD

SCALE : NOT TO SCALE

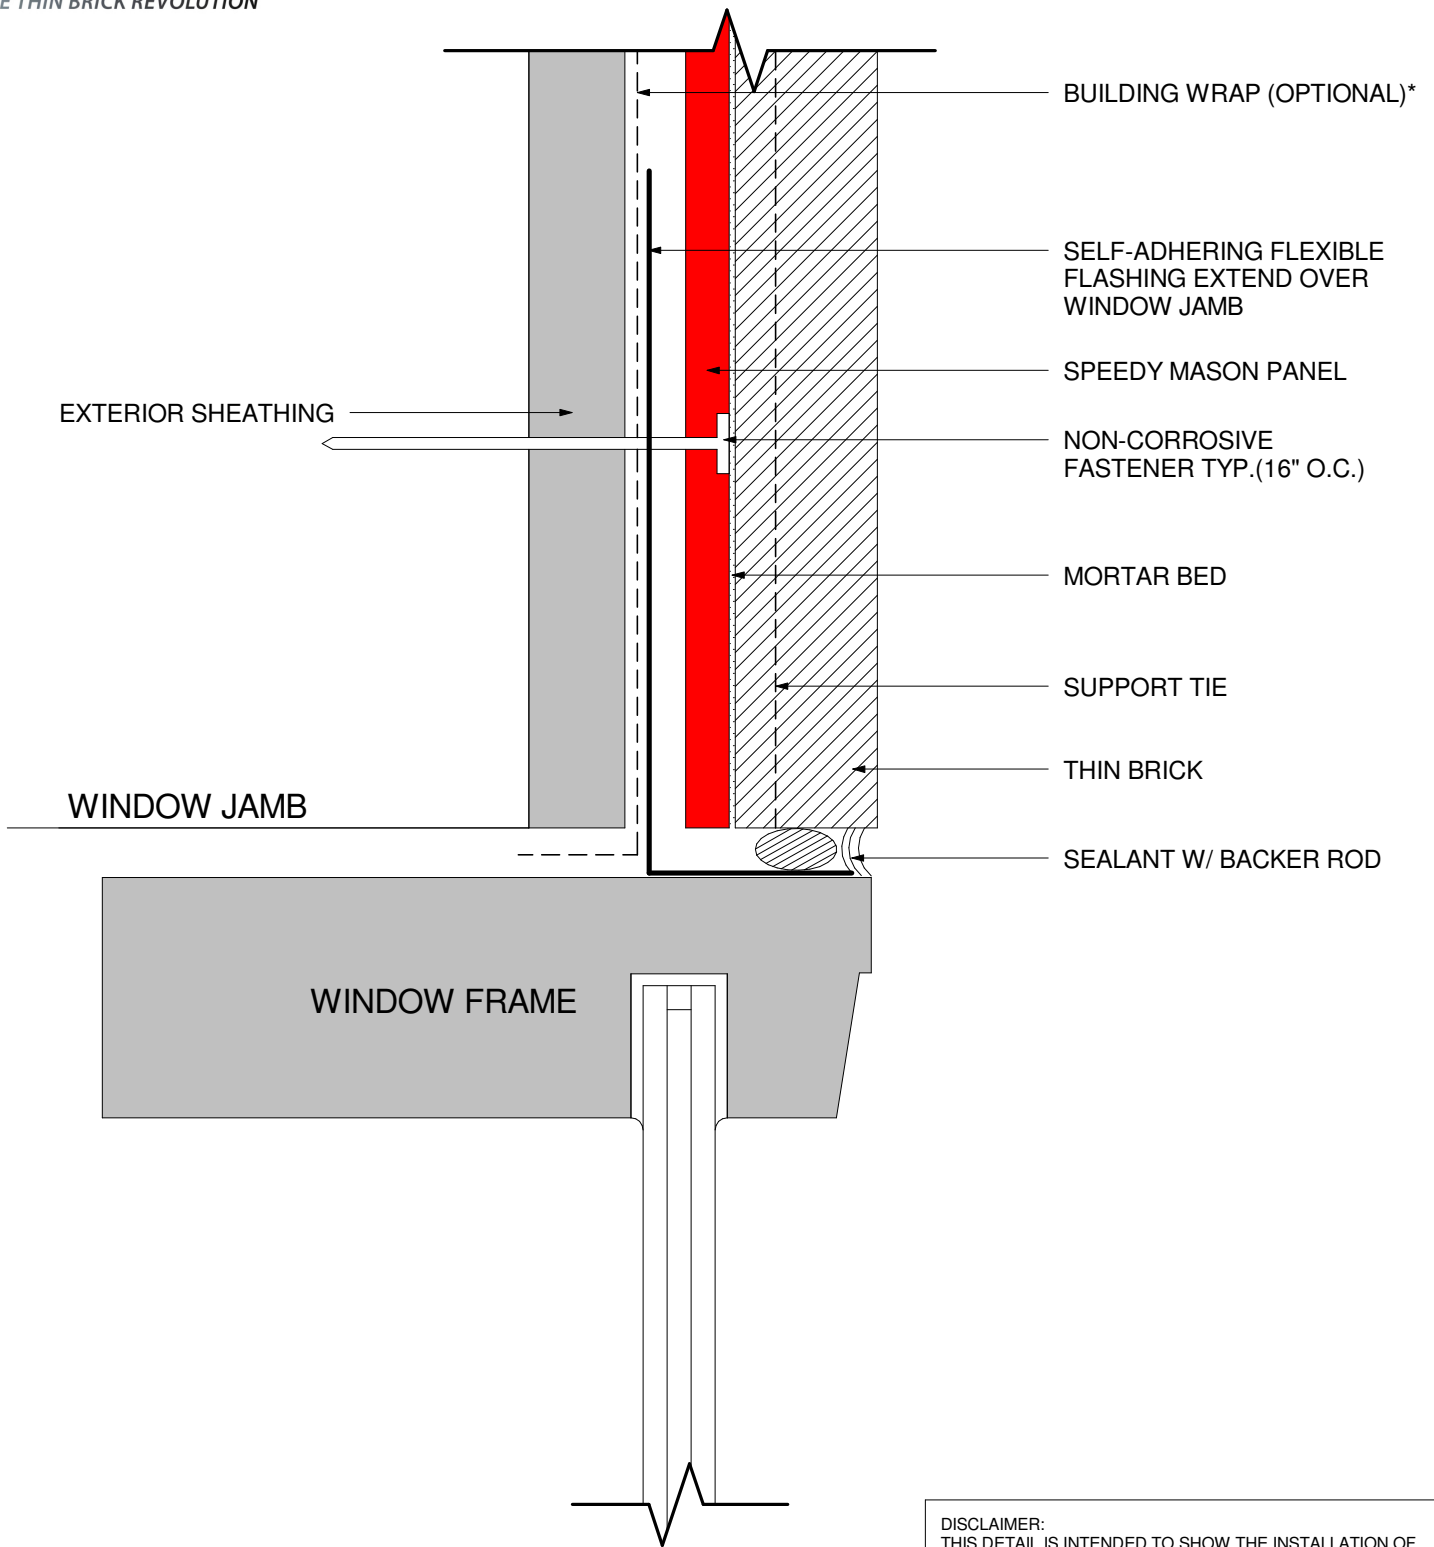


* REFER TO SPEEDY MASON INSTALLATION MANUAL FOR ADDITIONAL SEALING REQUIREMENTS AND INFORMATION

DISCLAIMER:
 THIS DETAIL IS INTENDED TO SHOW THE INSTALLATION OF THIN BRICK MATERIAL ON THE SPEEDY MASON PANEL SYSTEM. VERIFY INSTALLATION DETAILS WITH WINDOW MANUFACTURER FOR PROPER FLASHING AND OTHER INSTALLATION REQUIREMENTS.

FLUSH WINDOW JAMB

SCALE : NOT TO SCALE

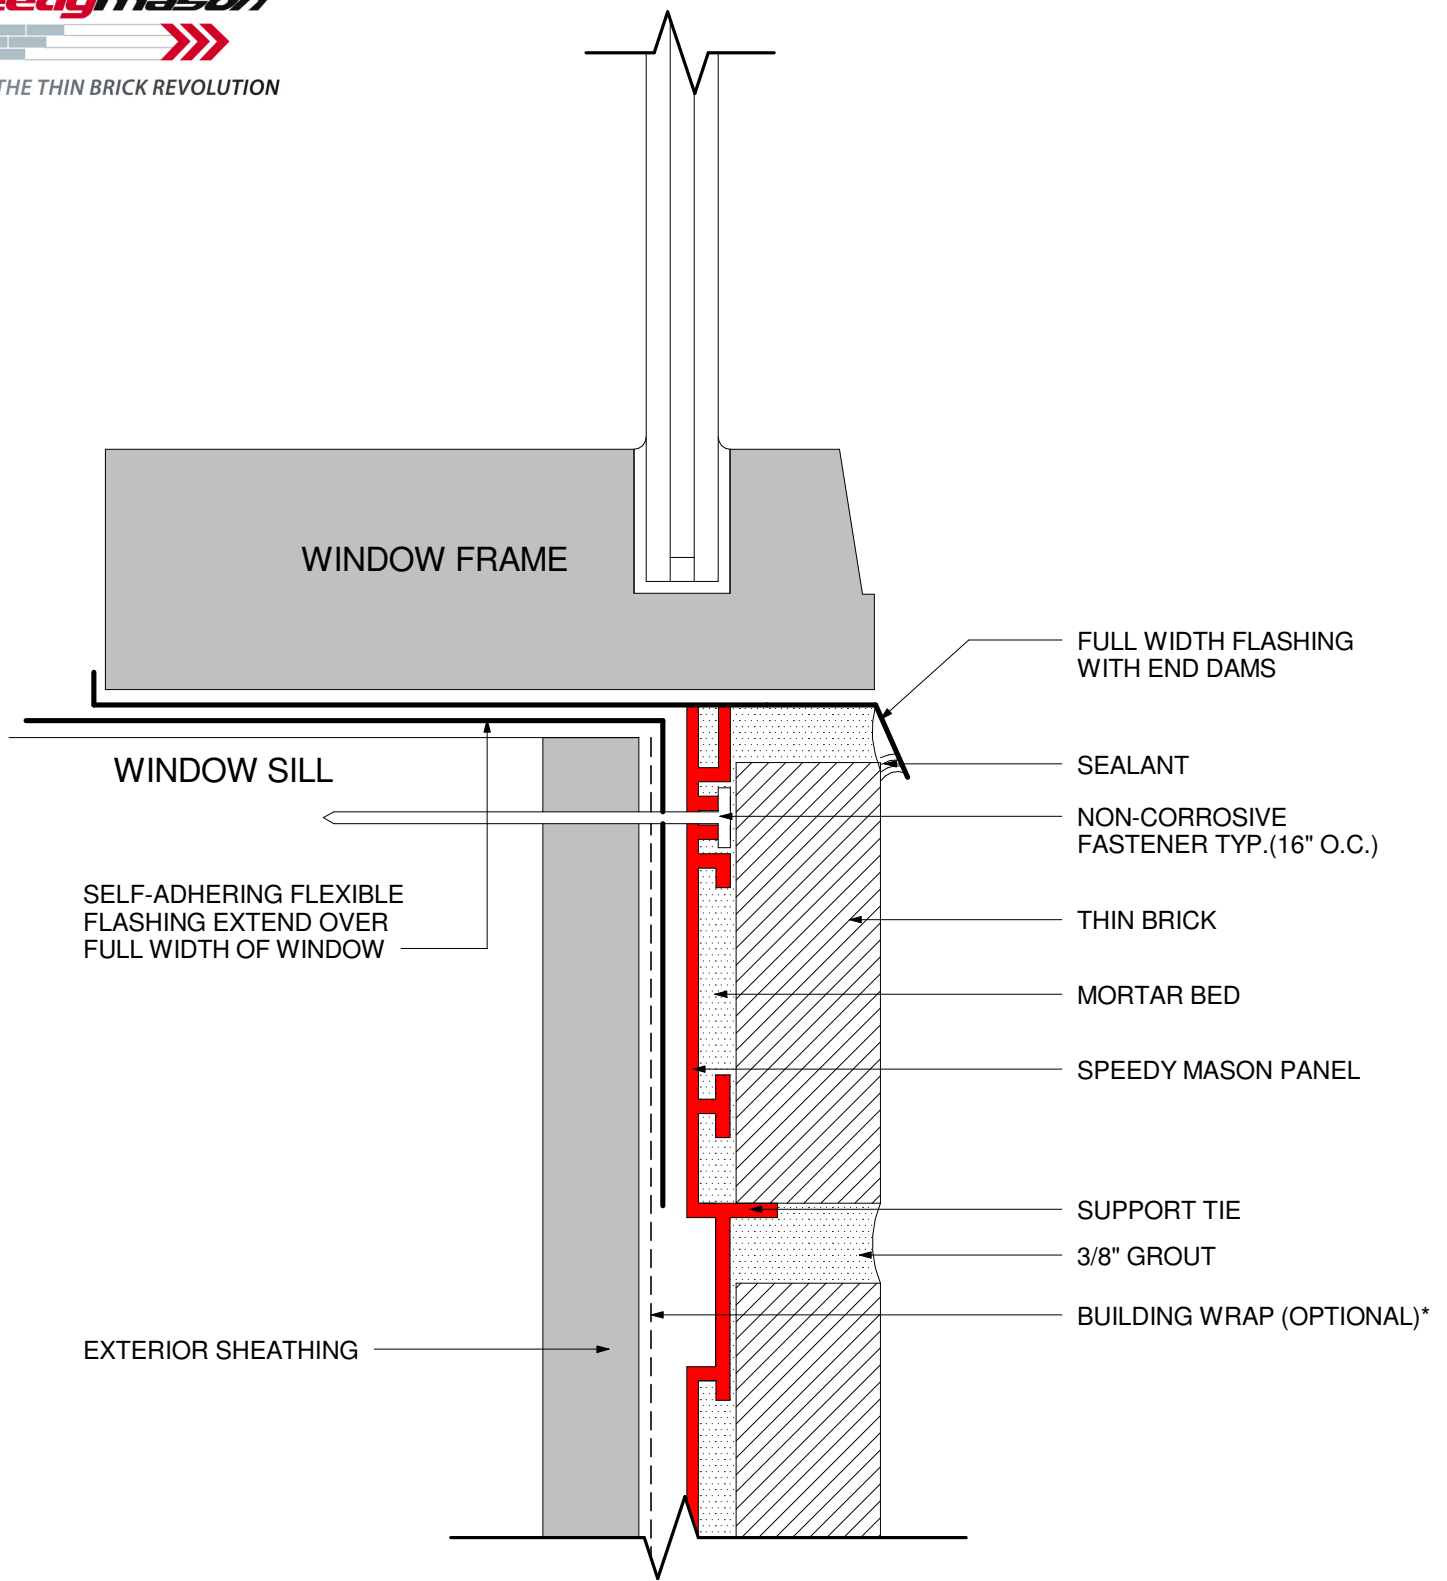


* REFER TO SPEEDY MASON INSTALLATION MANUAL FOR ADDITIONAL SEALING REQUIREMENTS AND INFORMATION

DISCLAIMER:
 THIS DETAIL IS INTENDED TO SHOW THE INSTALLATION OF THIN BRICK MATERIAL ON THE SPEEDY MASON PANEL SYSTEM. VERIFY INSTALLATION DETAILS WITH WINDOW MANUFACTURER FOR PROPER FLASHING AND OTHER INSTALLATION REQUIREMENTS.


FLUSH WINDOW SILL

SCALE : NOT TO SCALE

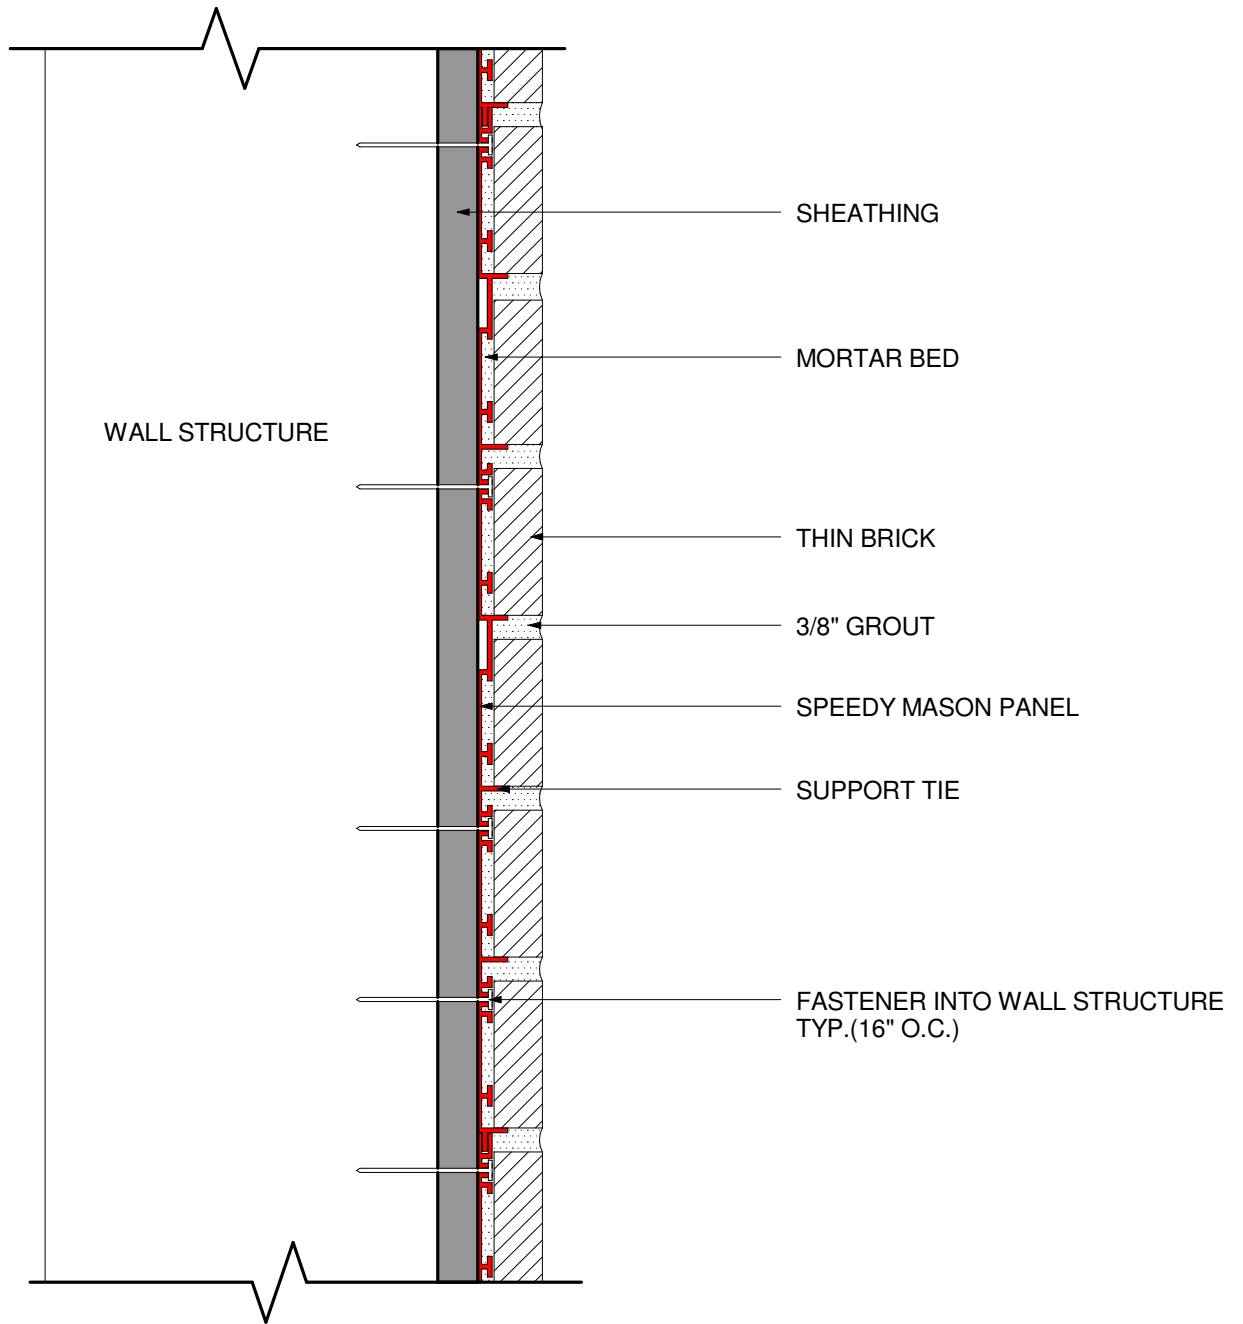

INTERIOR WALL

SCALE : NOT TO SCALE

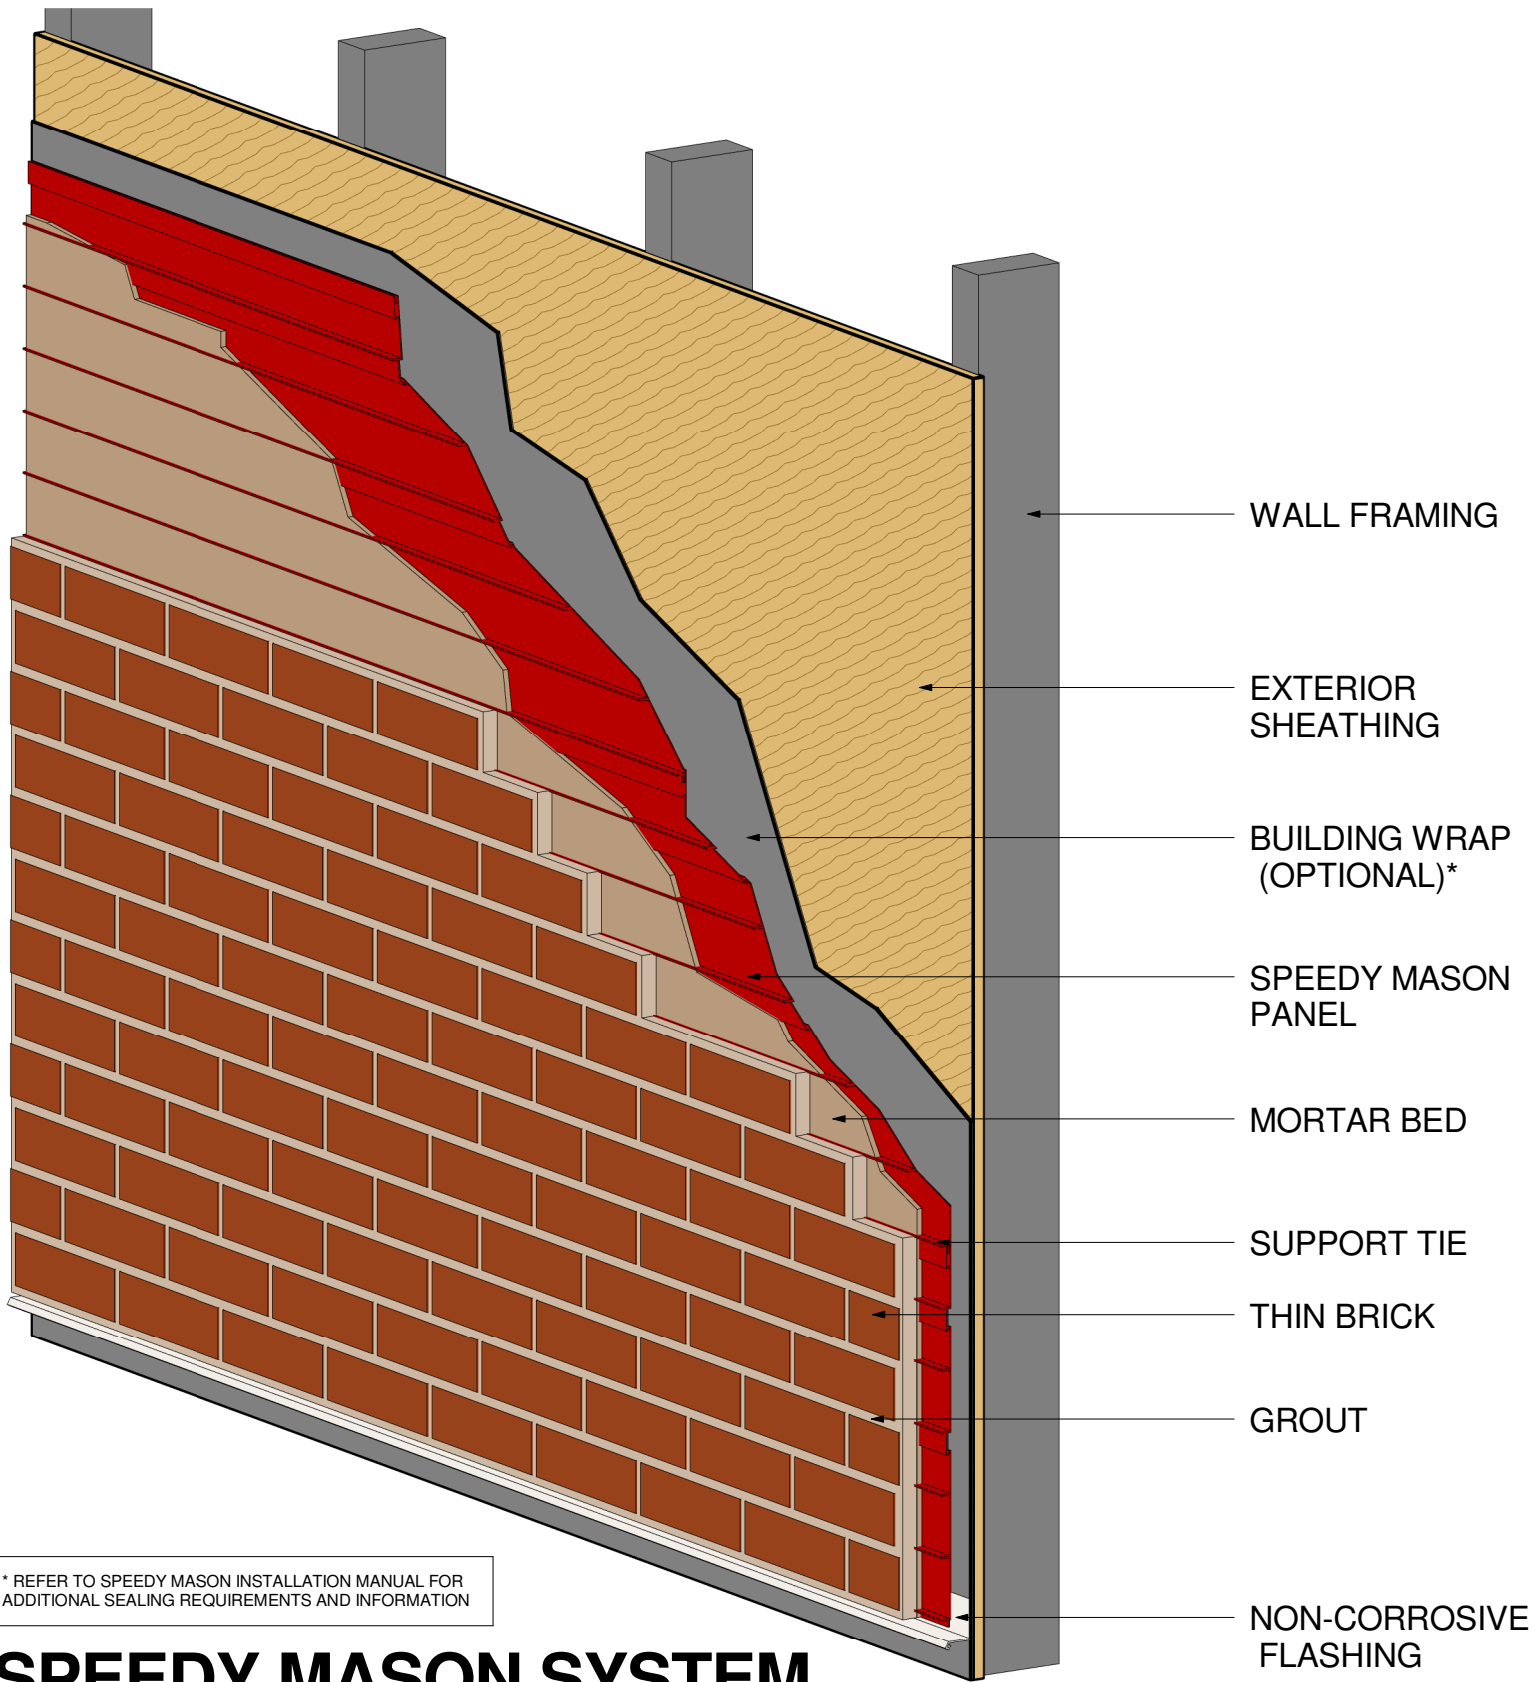

* REFER TO SPEEDY MASON INSTALLATION MANUAL FOR ADDITIONAL SEALING REQUIREMENTS AND INFORMATION

SPEEDY MASON SYSTEM

SCALE : NOT TO SCALE